



BUILDING 65 PARTIAL PLAN

SCALE: 1/4" = 1'-0"

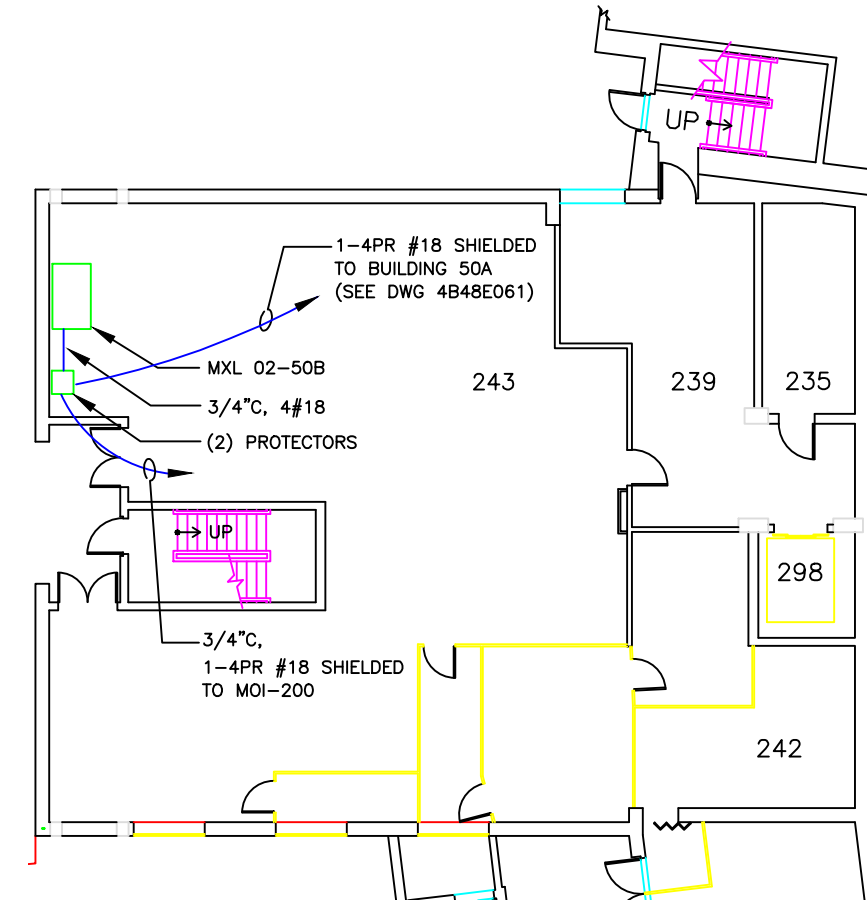

BUILDING 50B PARTIAL PLAN

SCALE: 1/8" = 1'-0"

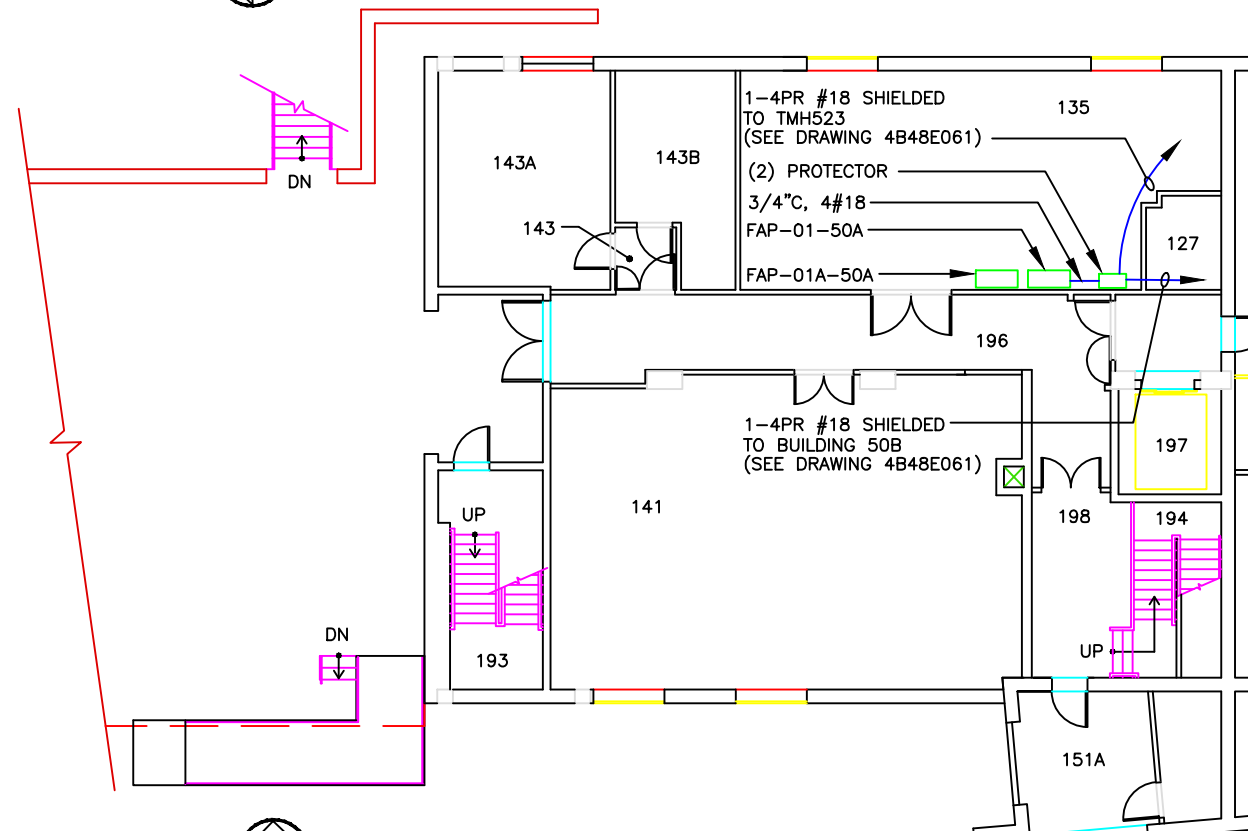

BUILDING 50A PARTIAL PLAN

SCALE: 1/8" = 1'-0"

NOTE:

FIELD TO VERIFY THE EXACT LOCATION OF THE PROTECTOR AND SHOW IT ON THE AS-BUILT DRAWING.

TITLE 2 3/2/2006		<div>BLDG 50A, 50B, 65, MXL/MOI COPPER LOOP NO. 2 PLAN DRAWINGS</div> <div>UNIVERSITY OF CALIFORNIA LAWRENCE BERKELEY NATIONAL LABORATORY FACILITIES DEPARTMENT</div>						DRAWN BY AD	DATE 1/3/2006
								CHECKED BY LDD	1/3/2006
<div>PROFESSIONAL SEAL (IF DESIGN APPLIED ONLY TO REVISED WORK)</div>		<div>ISSUE (PROGRESS, ESTIMATE, BID, CONSTRUCTION, CONFIRMED, REVISION, AS-BUILT)</div> <div>REVISION NUMBER</div> <div>DRAWN BY</div> <div>CHECKED BY</div> <div>APPROVED BY</div> <div>DATE</div> <div>REMARKS</div>						APPROVED BY MCD	1/3/2006
								CAD FILE PATH 00021009	
								SCALE Full	
								DRAWING NO. 4B48E064	SHEET 1 OF 1
								PROJECT NO. FR1015	